


1 yard

3 yards

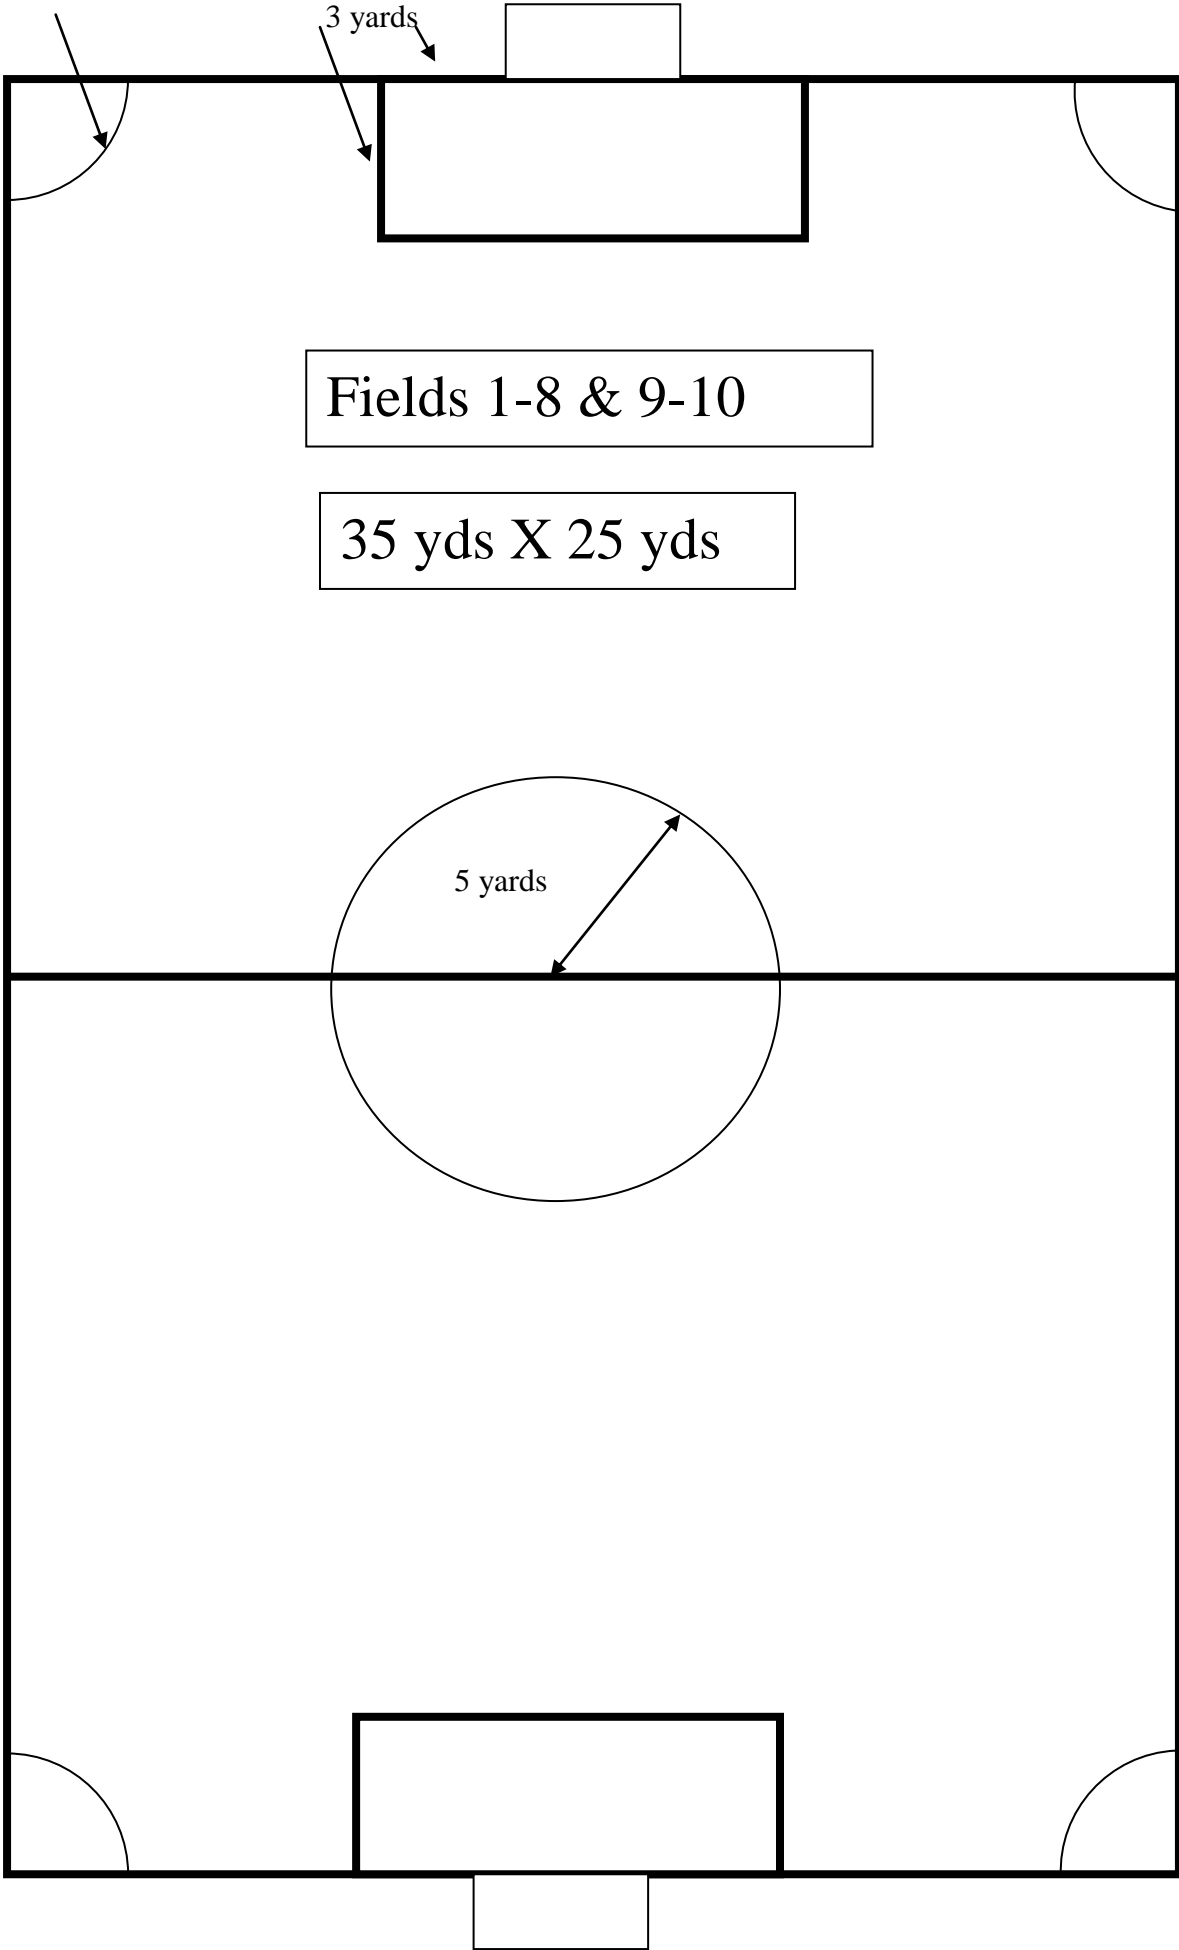

Fields 1-8 & 9-10

35 yds X 25 yds

5 yards